


FIGURE 3-3
SCHEMATIC - AMITY TOWNSHIP
SEWAGE TREATMENT PLANT

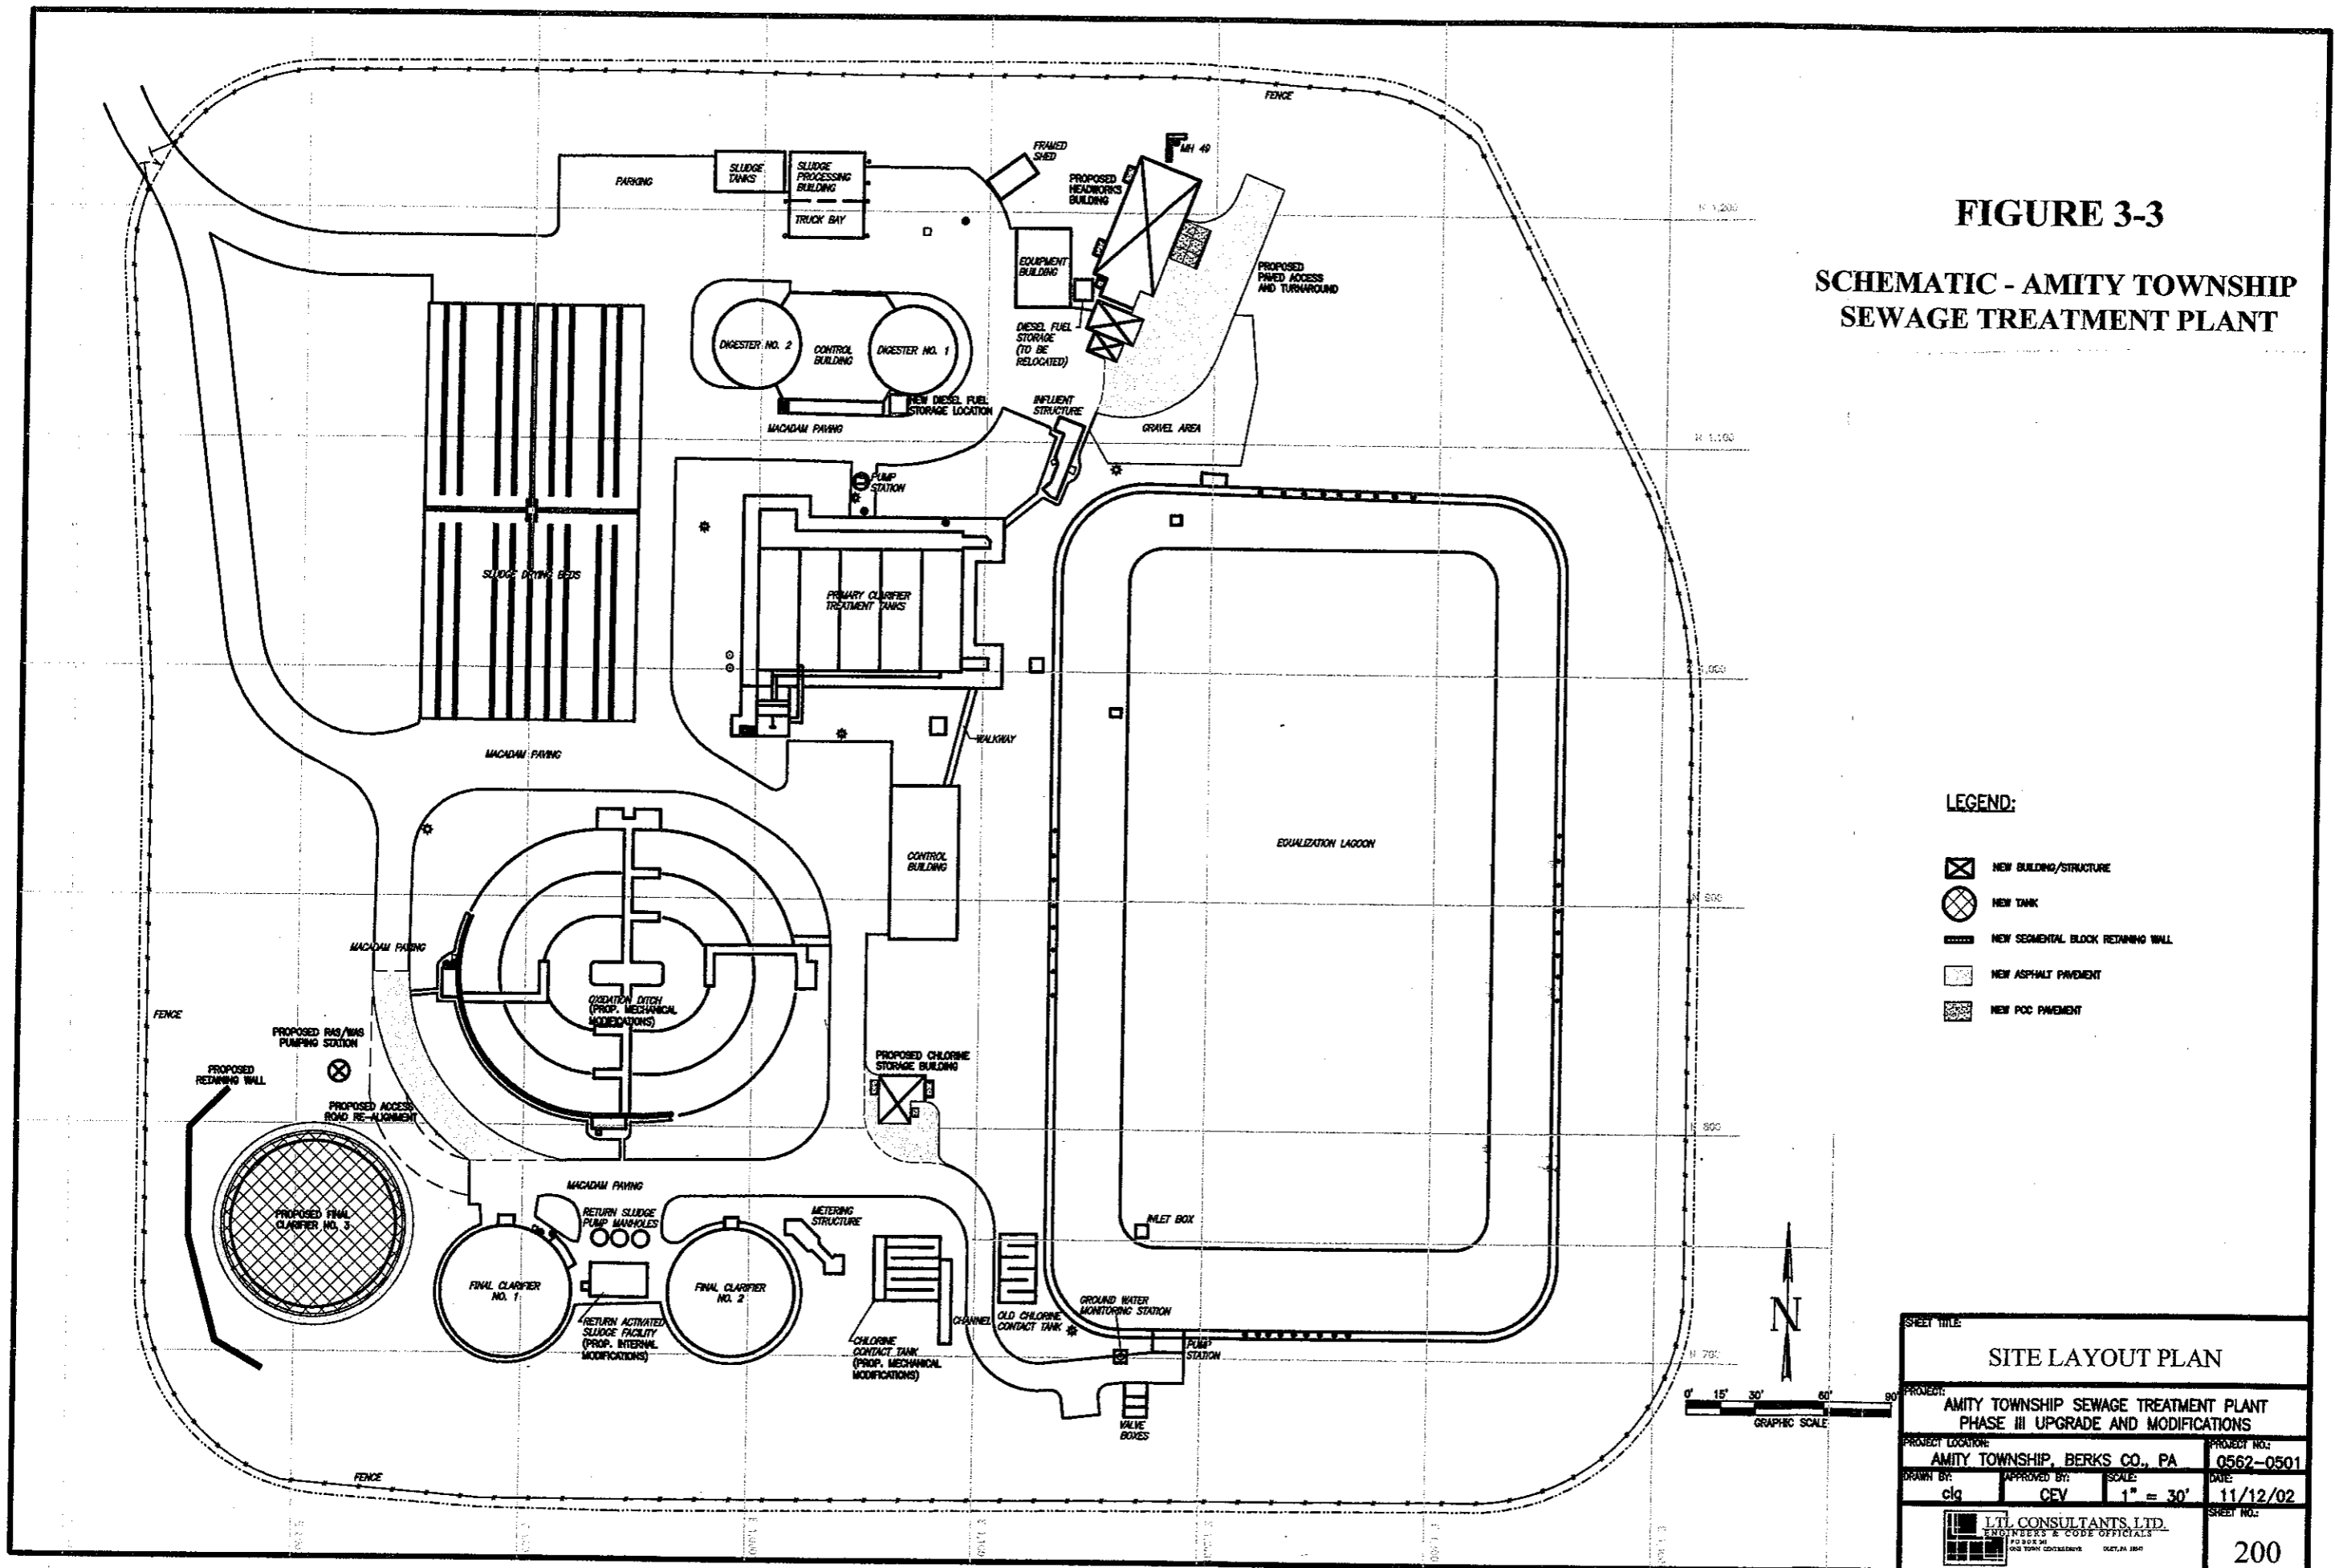

SHEET TITLE			
SITE LAYOUT PLAN			
PROJECT: AMITY TOWNSHIP SEWAGE TREATMENT PLANT PHASE III UPGRADE AND MODIFICATIONS			
PROJECT LOCATION: AMITY TOWNSHIP, BERKS CO., PA	PROJECT NO.: 0562-0501		
DRAWN BY: clg	APPROVED BY: CEV	SCALE: 1" = 30'	DATE: 11/12/02
LTL CONSULTANTS, LTD. ENGINEERS & CODE OFFICIALS 100 BOX 30 ONE TOWN CENTERWAY DOCTON, PA 19024			SHEET NO.: 200